

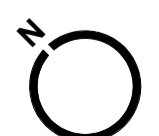



03 - SITE PLAN
SCALE 1:100

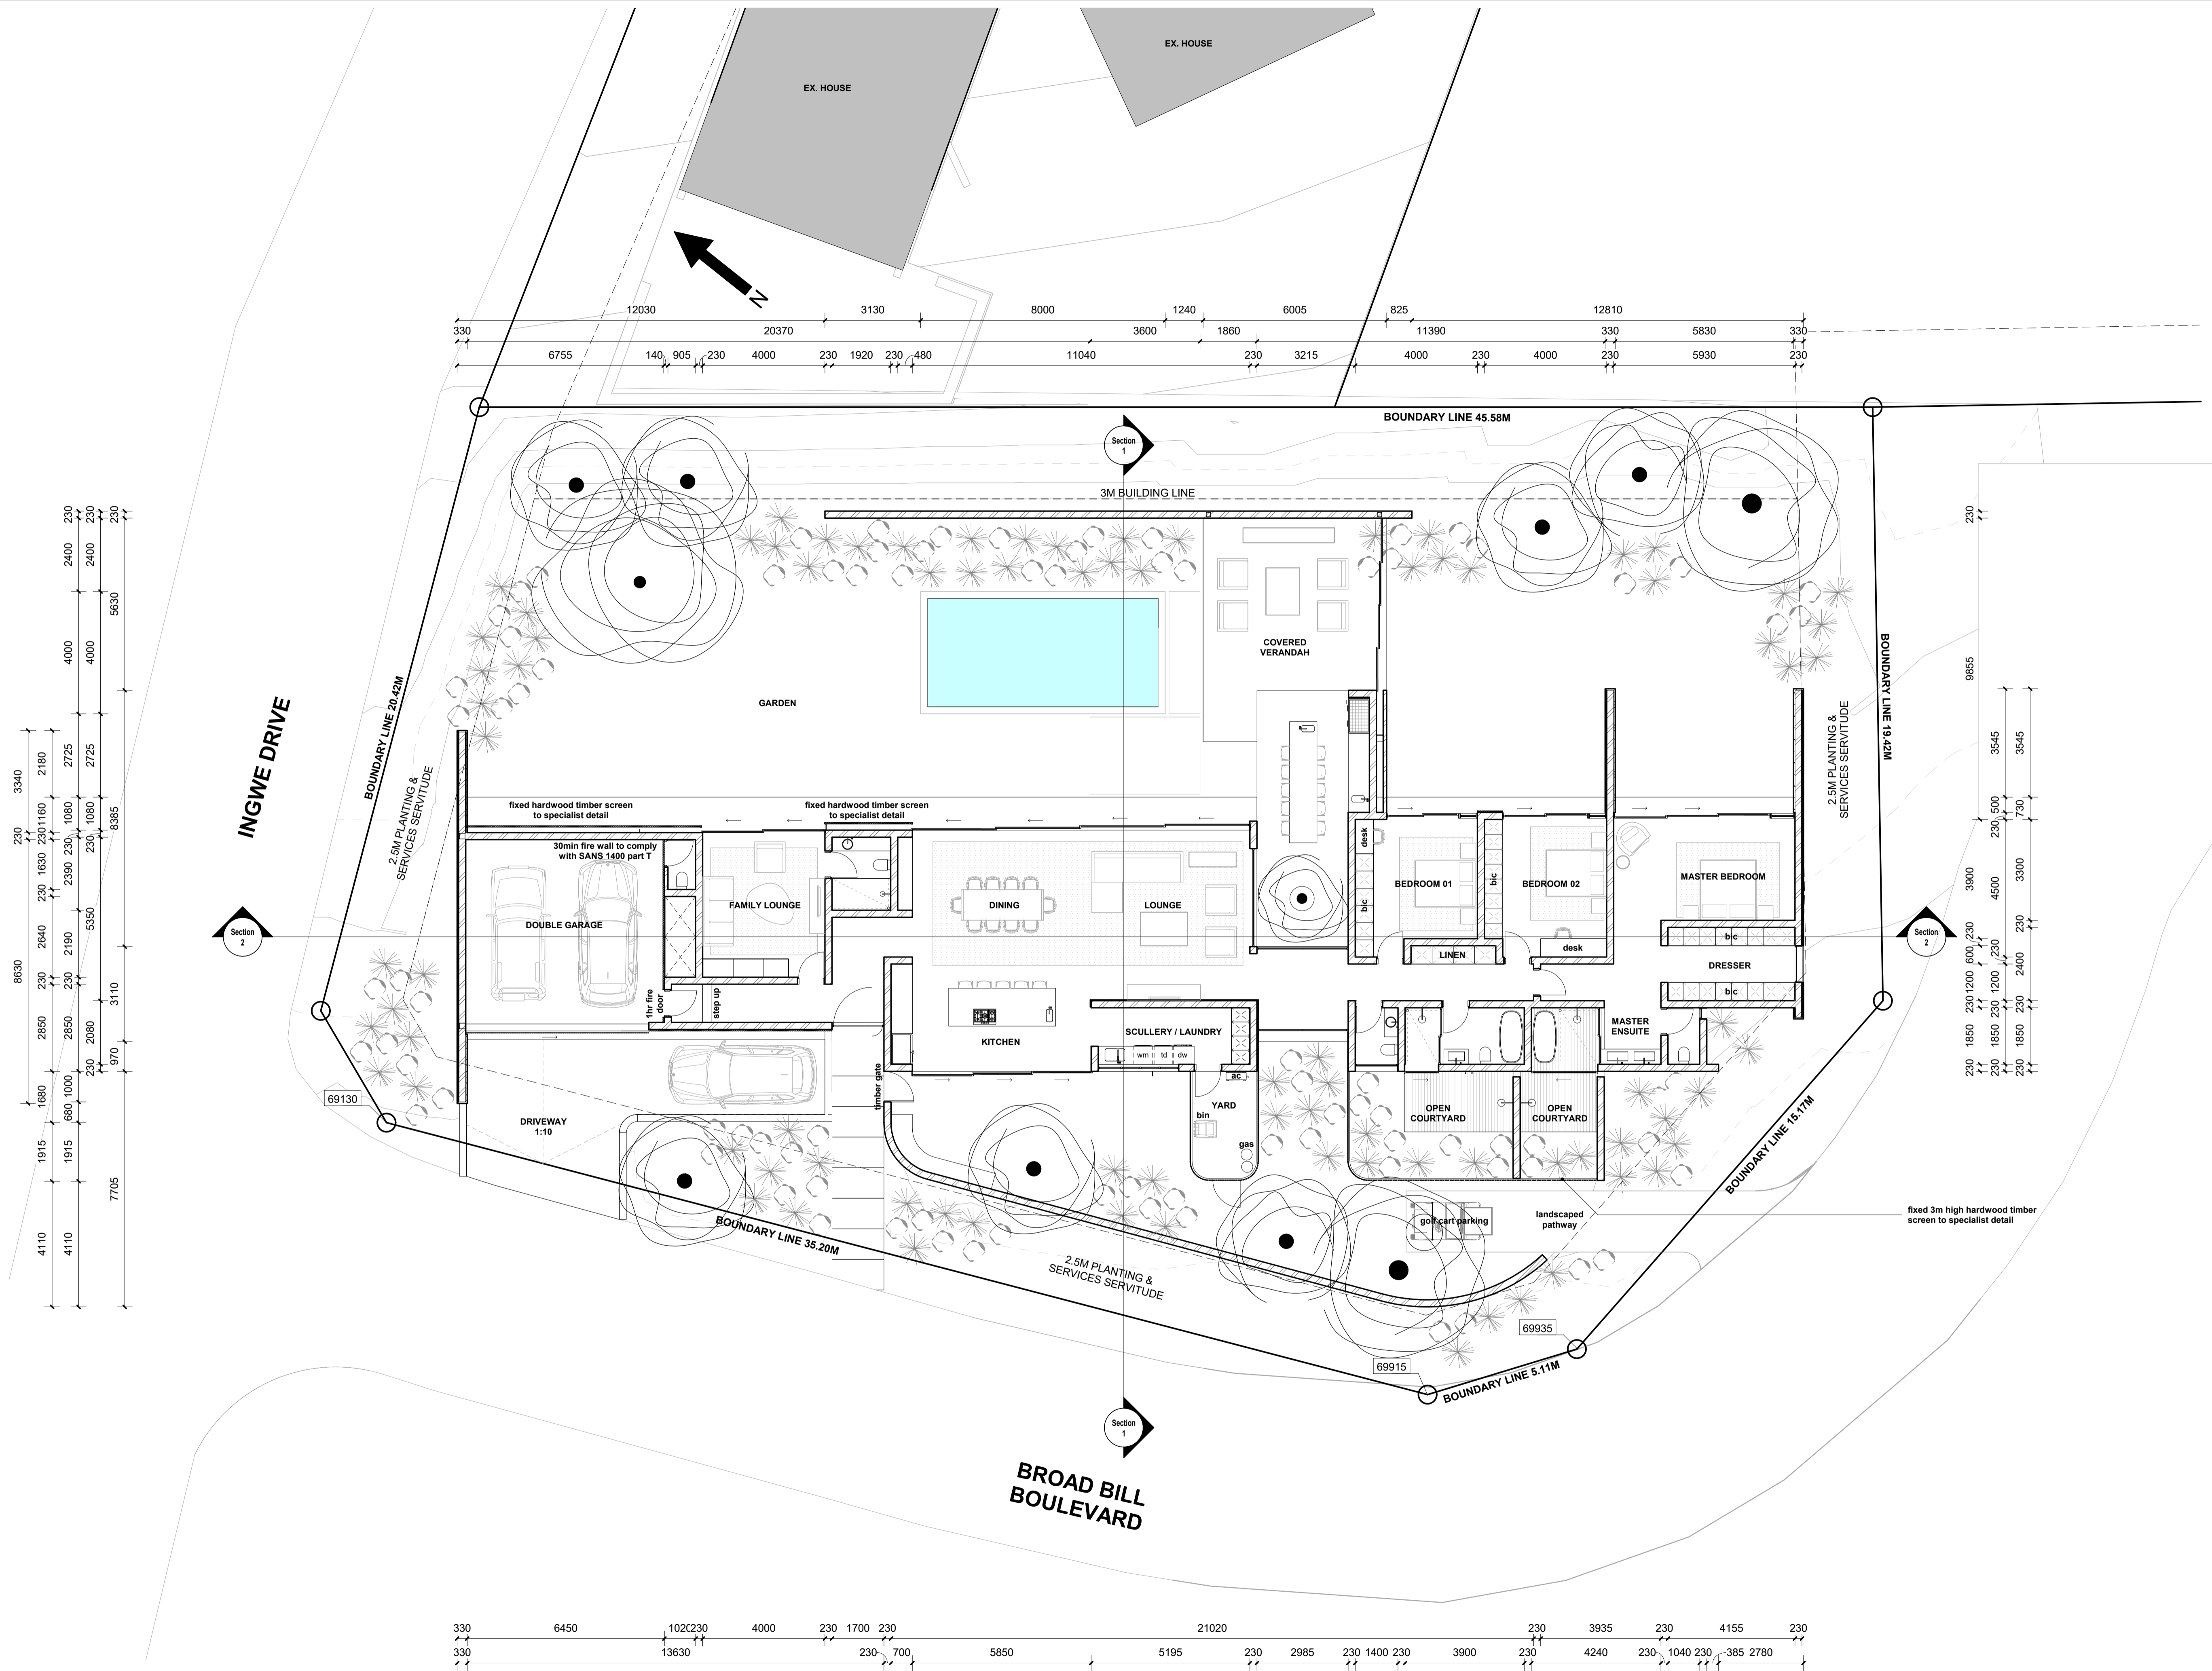

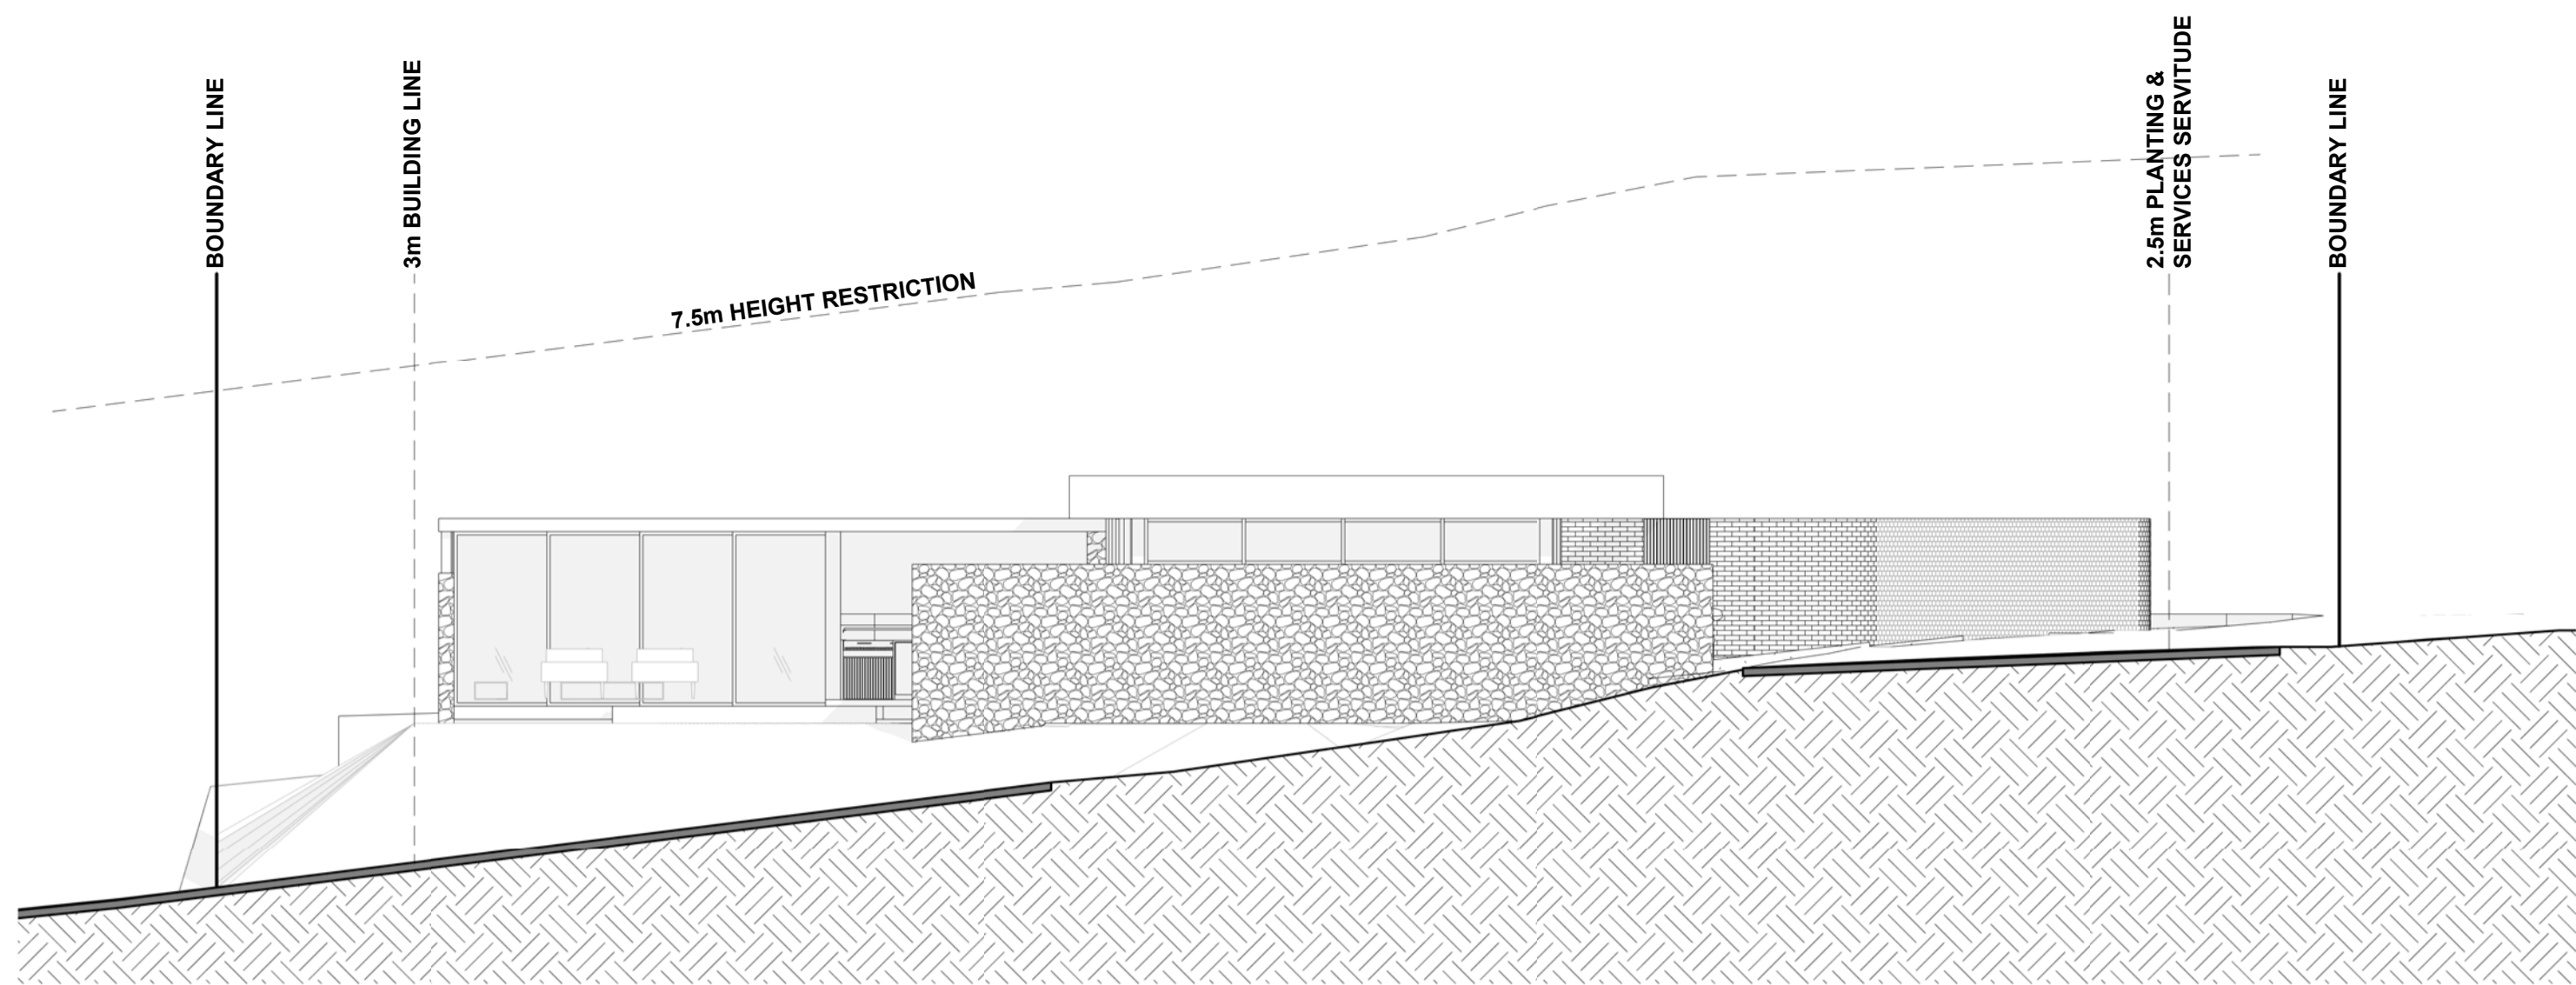


NORTH WEST ELEVATION
SCALE 1 : 100


BROAD BILL
BOULEVARD

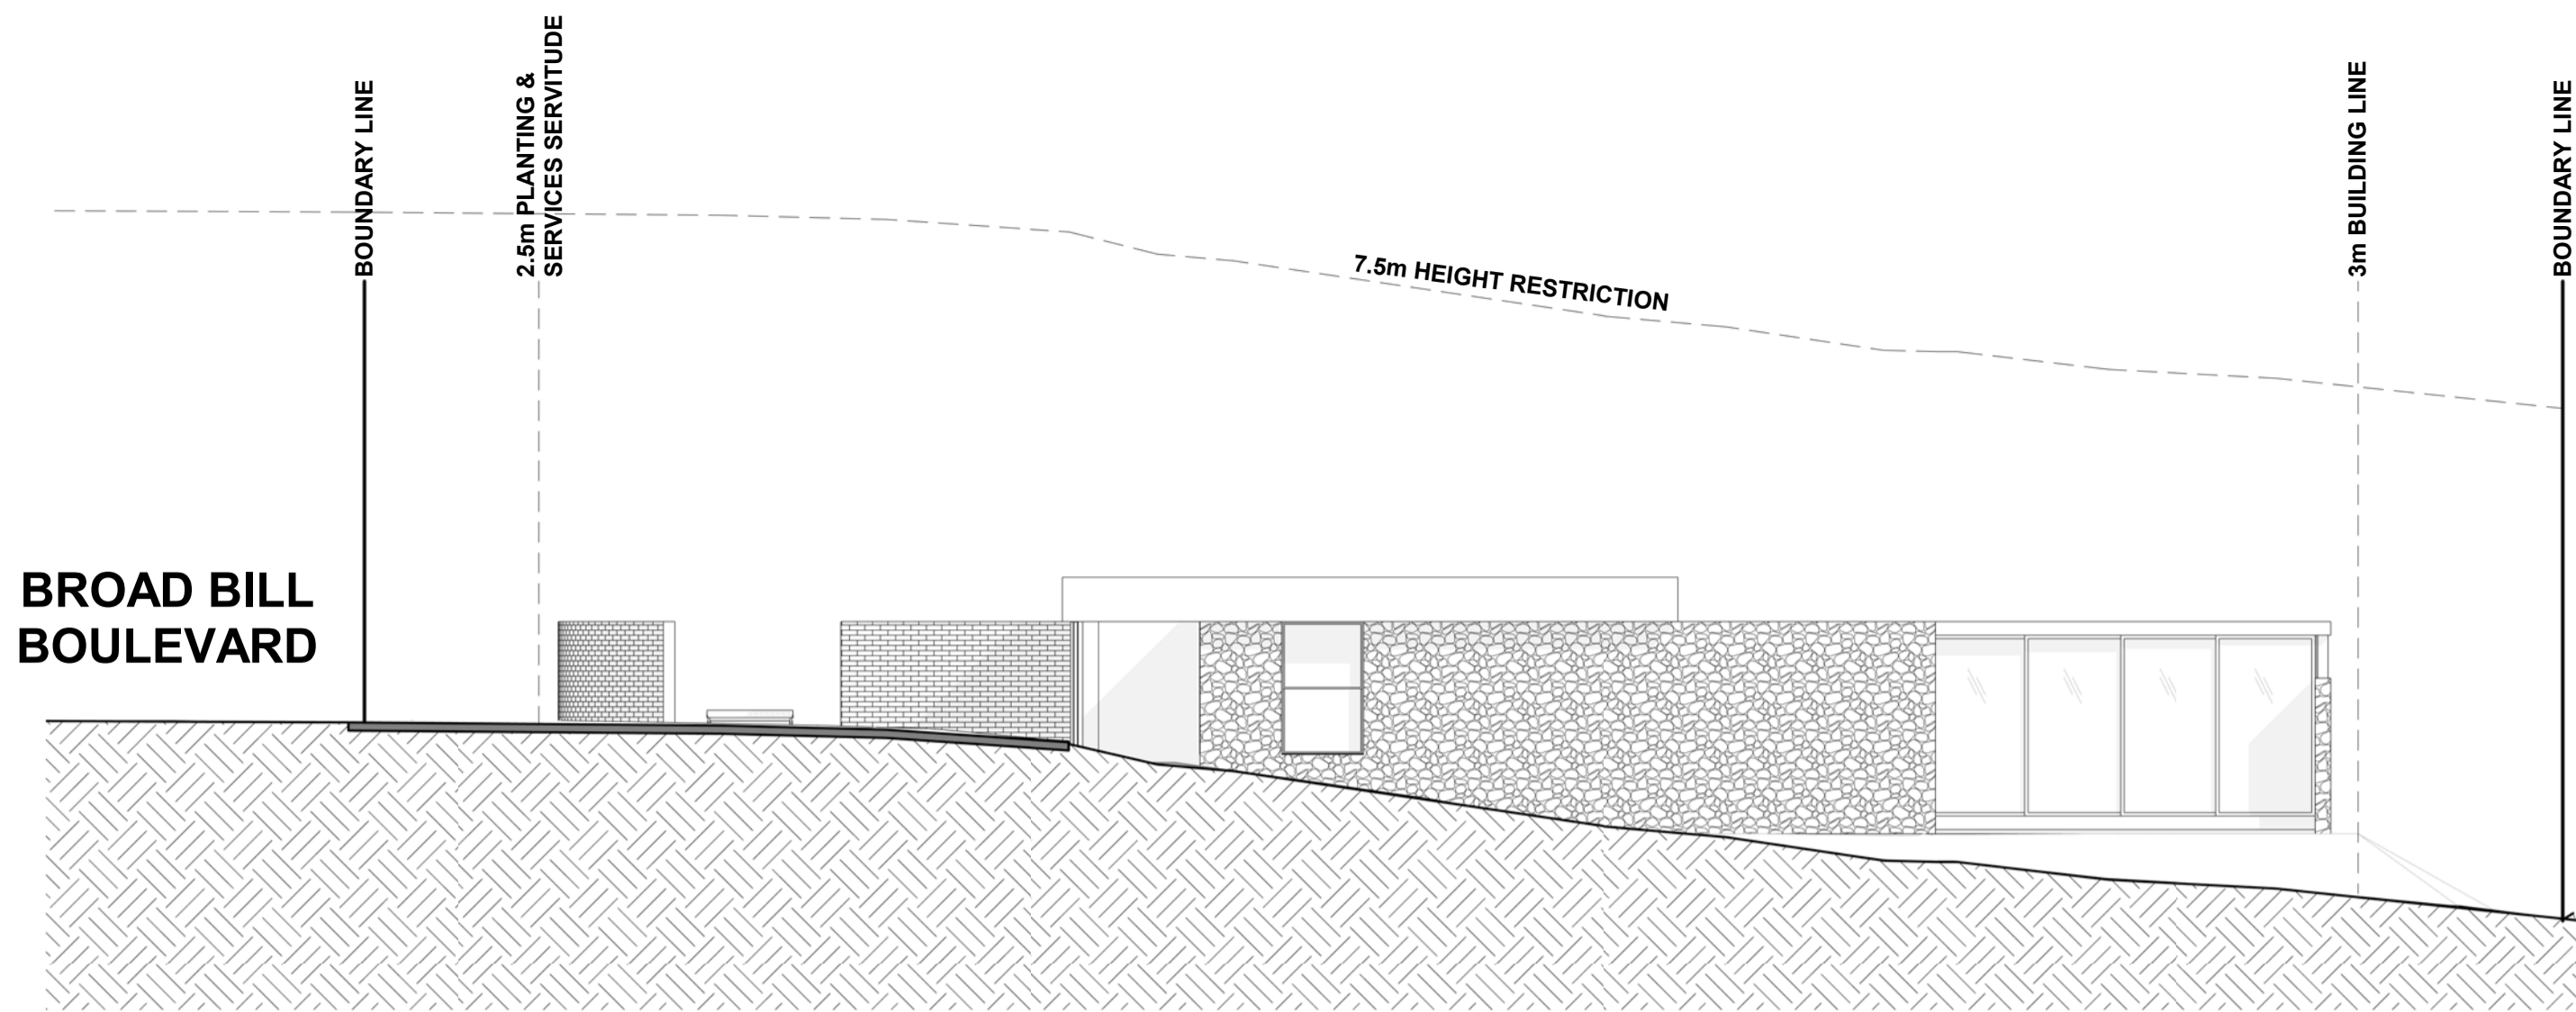


SOUTH EAST ELEVATION
SCALE 1 : 100

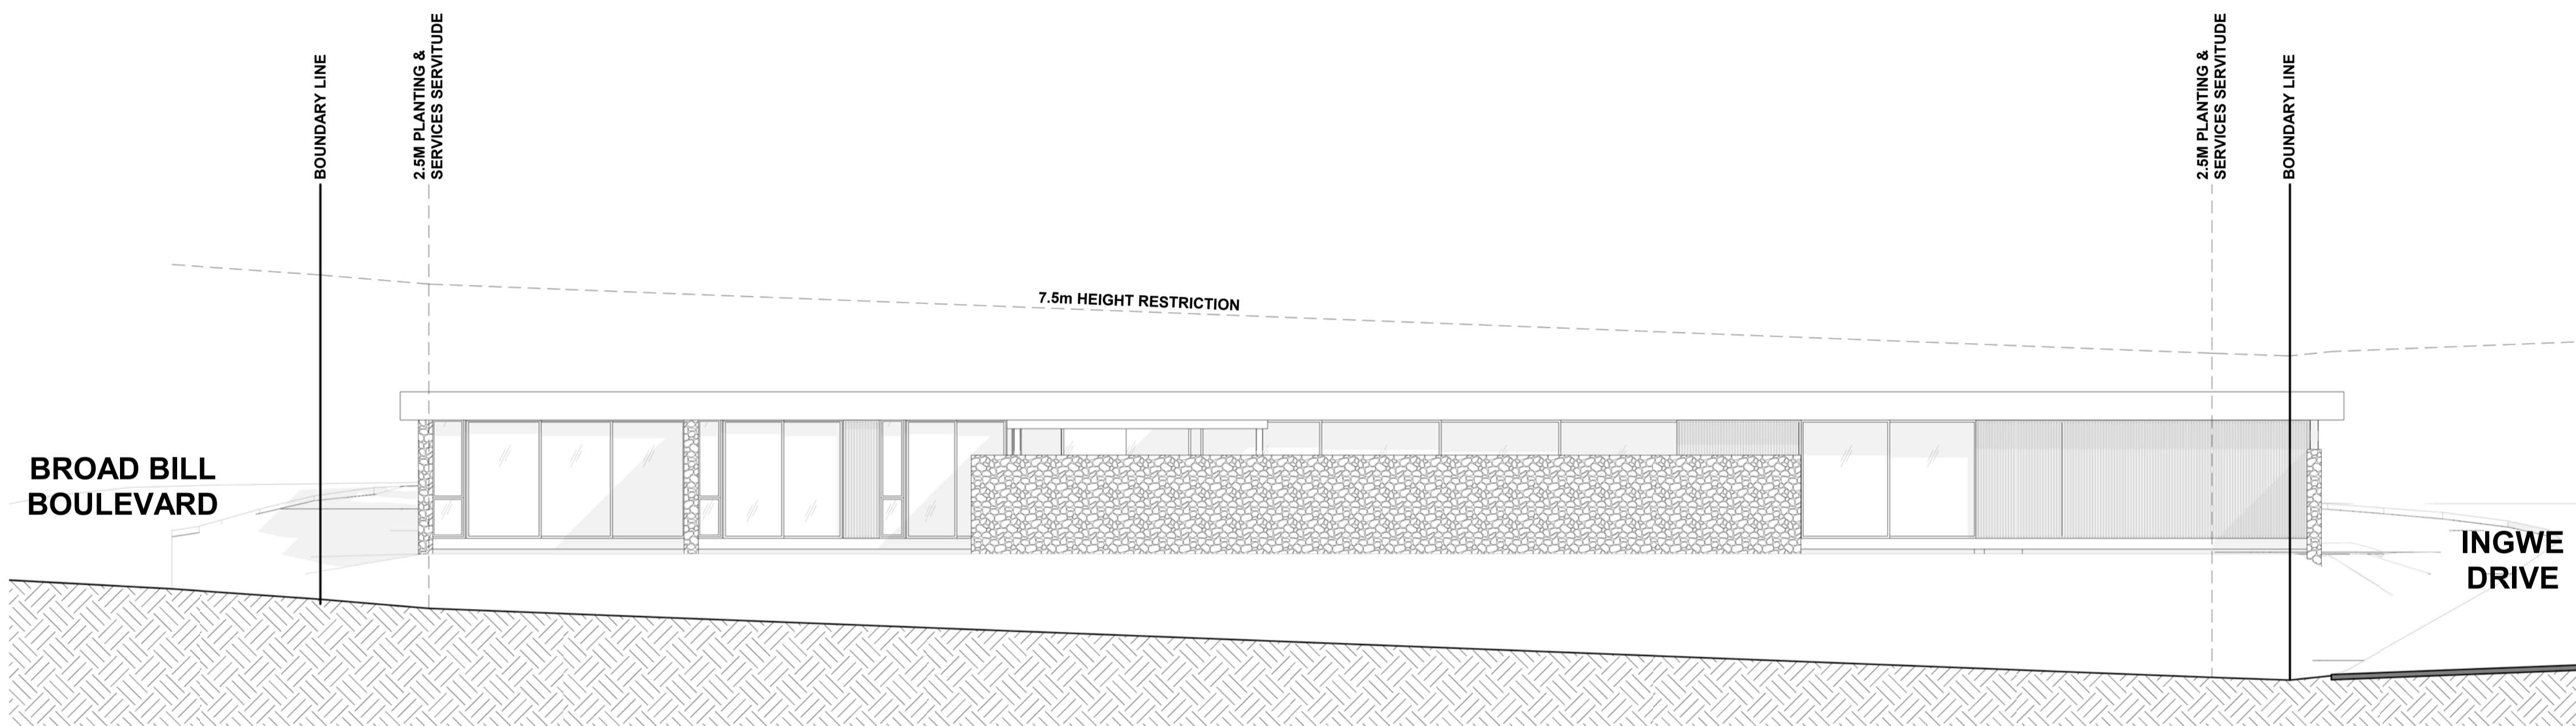


NORTH EAST ELEVATION
SCALE 1 : 100

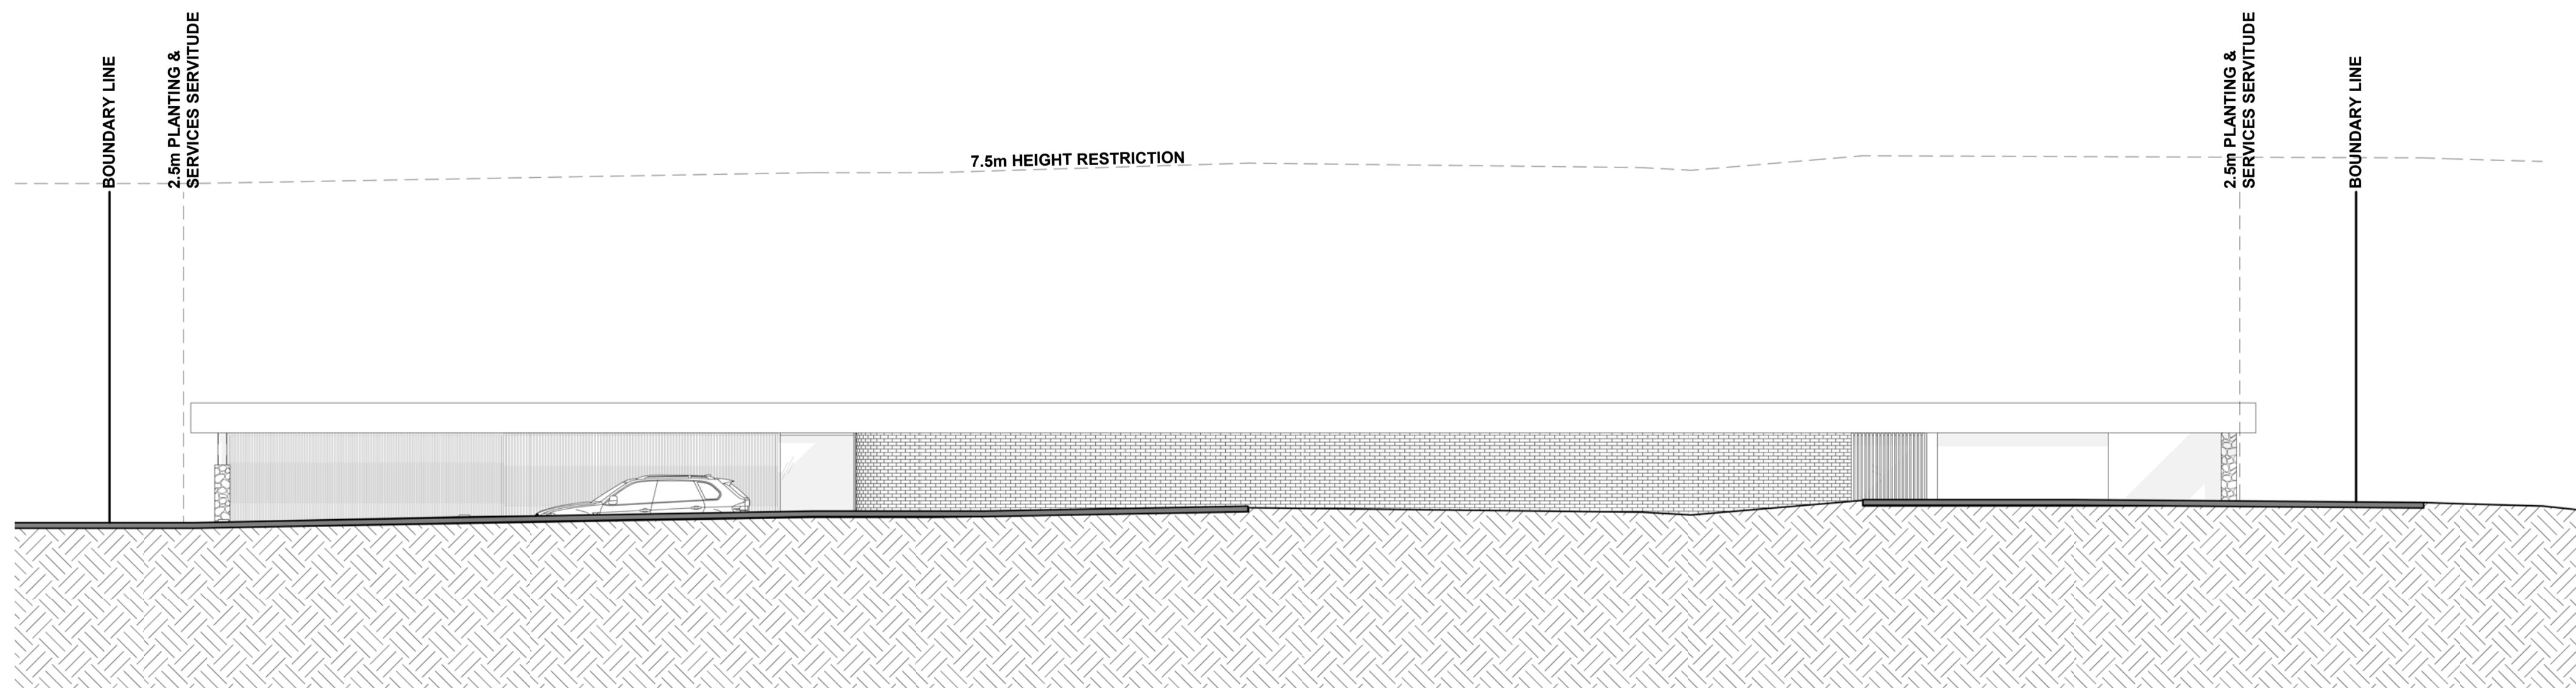


SOUTH WEST ELEVATION
SCALE 1 : 100

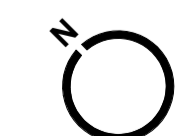

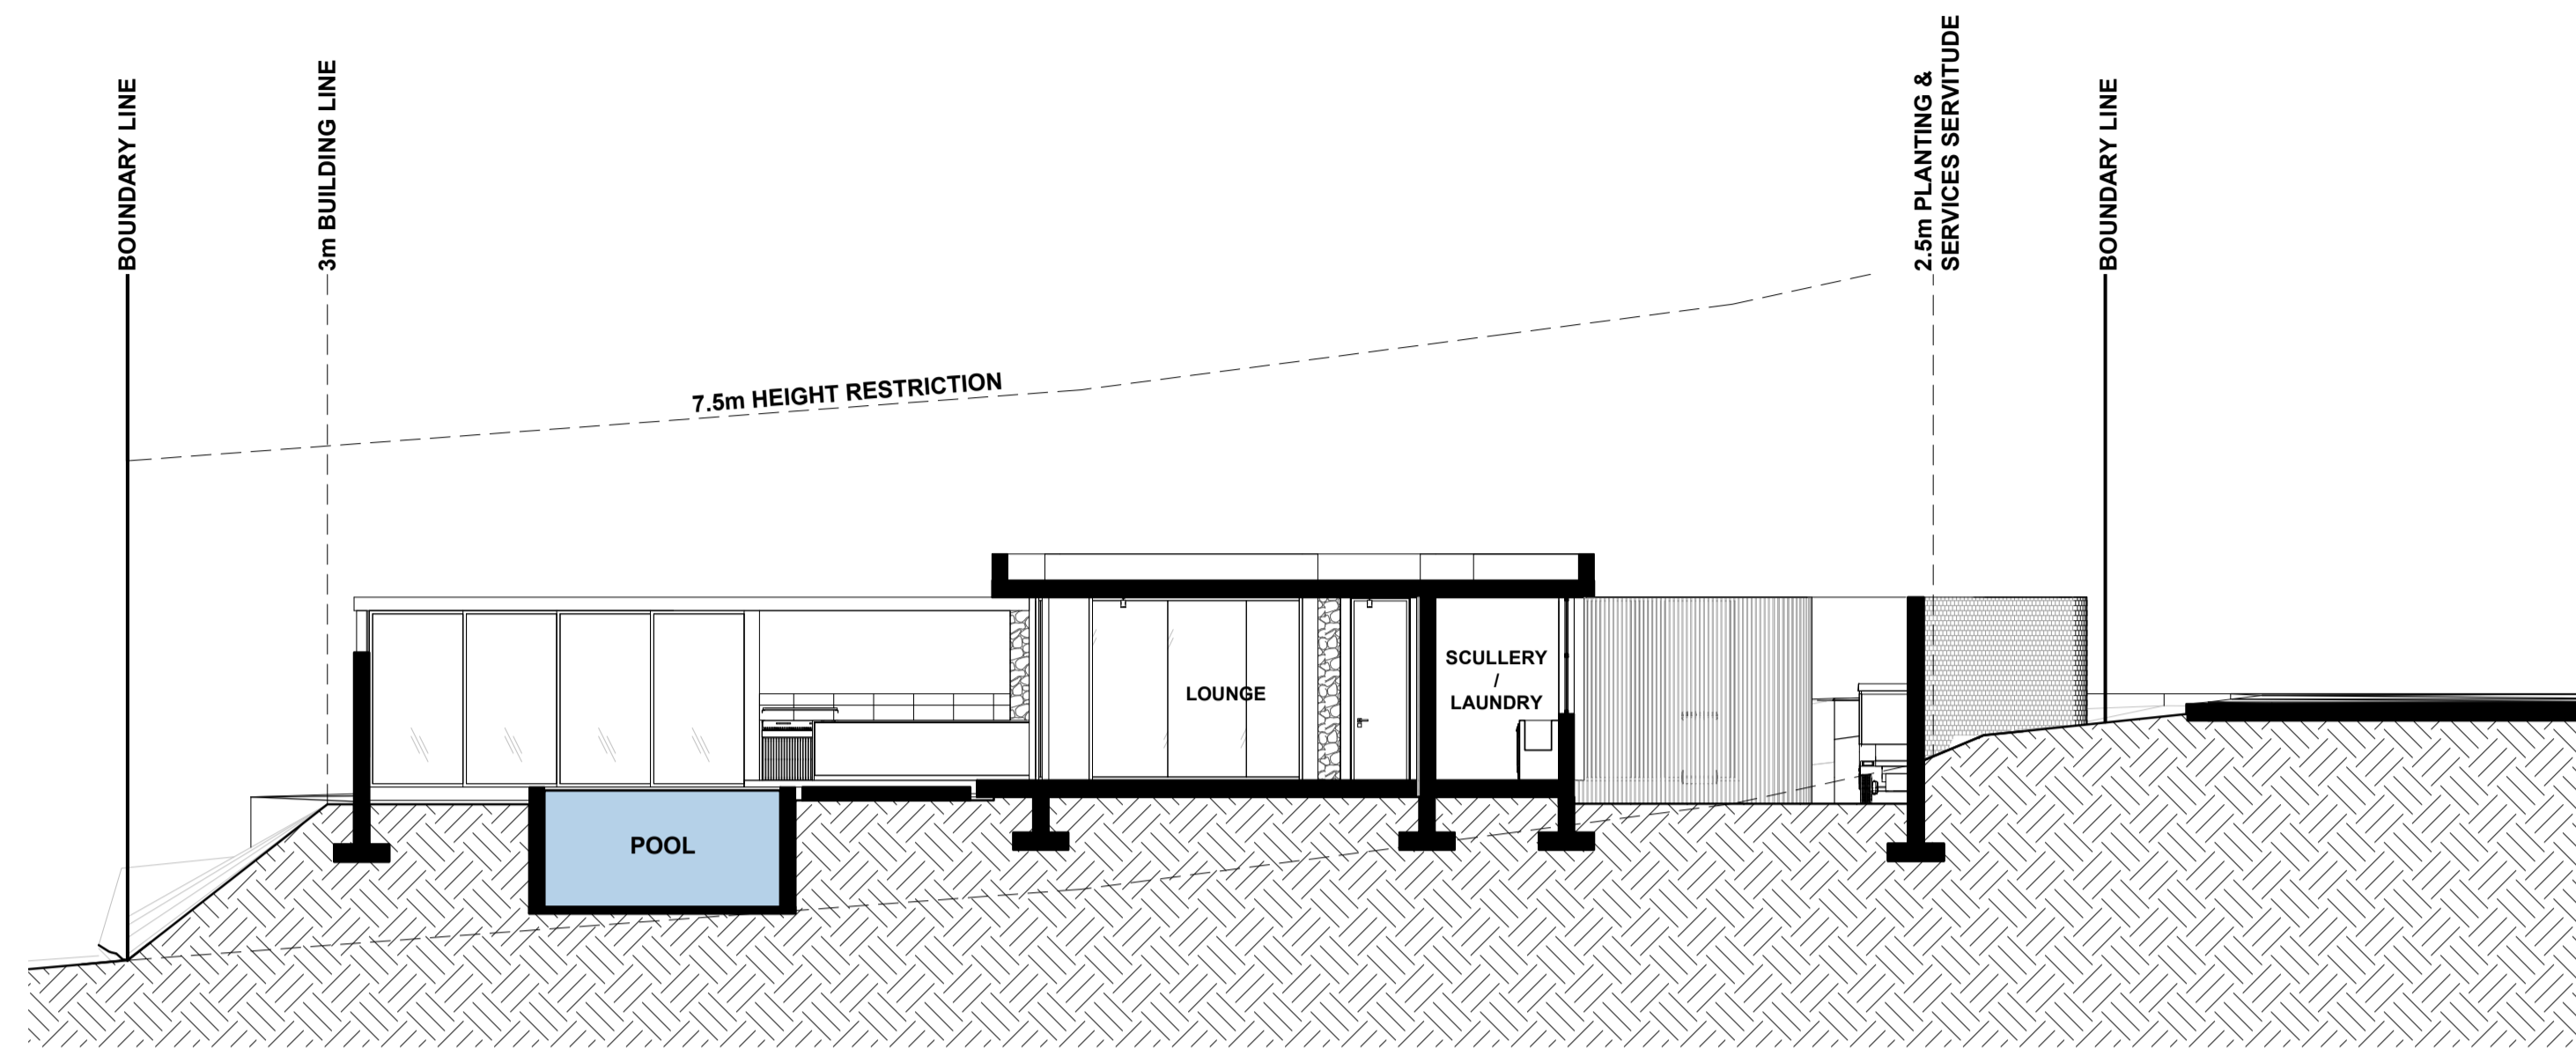

Section 1
SCALE 1 : 100

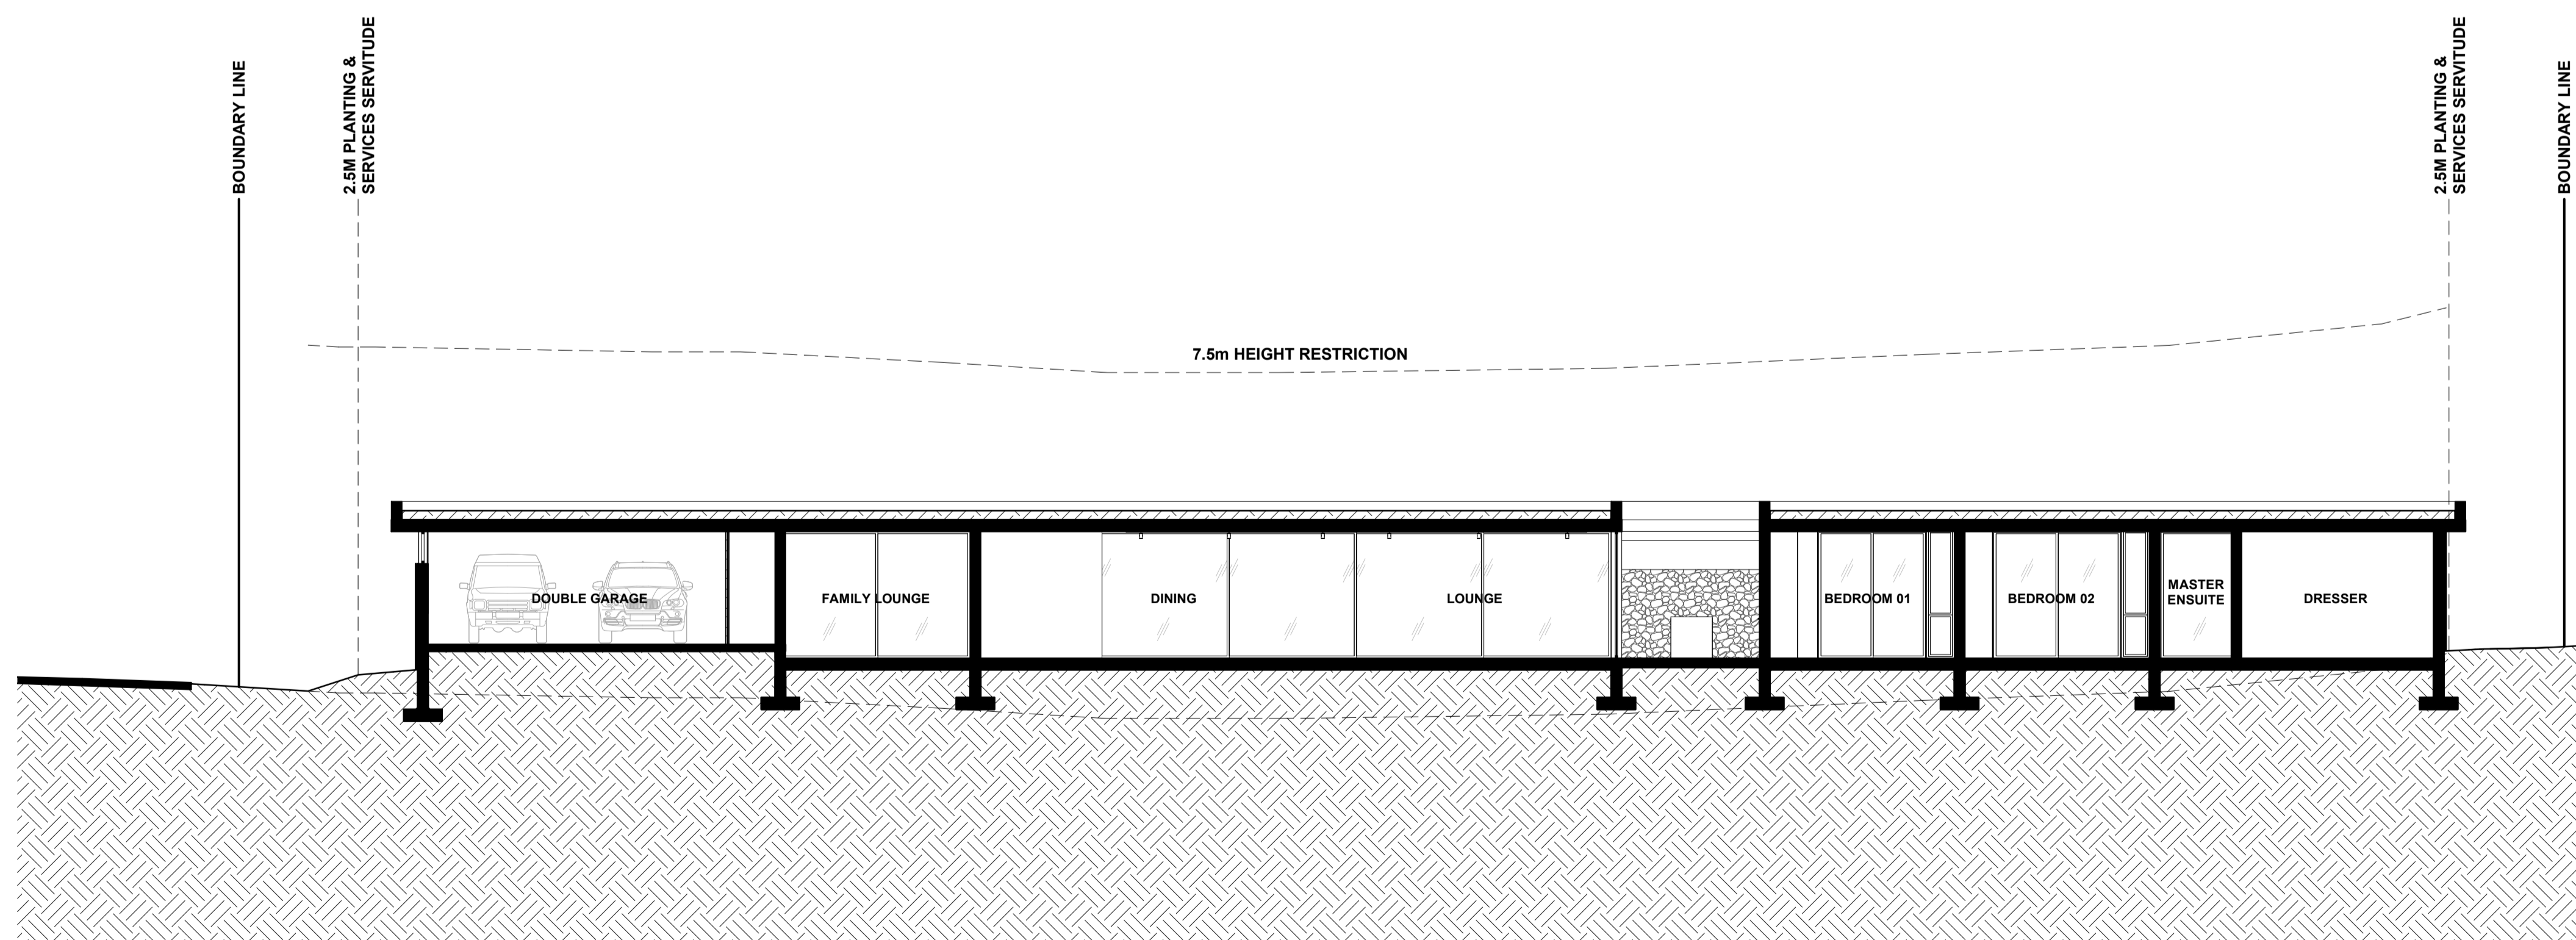

Section 2
SCALE 1 : 100

