

TYPE 5 B

Honey Dew Estate



van der merwe
offer
architecture
Residential | Commercial | Development

Client: N/A

Project: HONEY DEW ESTATE

Drawing: TYPE 5 B

Client Signature:

Professionals Signature: PSAT 24750434

Designed	HO
Drawn	HO
Checked	CvdM

THIS DRAWING TO BE STAMPED BY BPAS FOR PENDING APPROVAL OF CONSTRUCTION. VDMO CAN NOT BE HELD LIABLE, RESPONSIBLE OR ACCOUNTABLE FOR ANY UNAUTHORIZED DRAWINGS USED FOR CONSTRUCTION. THE CONTRACTOR AND/OR EMPLOYER TO ENSURE THAT ALL DRAWINGS ARE STAMPED.

Project Number: 160 - 5 B



Date: 22-07-2022

Scale: As indicated PAPER A3




Drawing No: 1 REVISION

1 0

SDP Submission

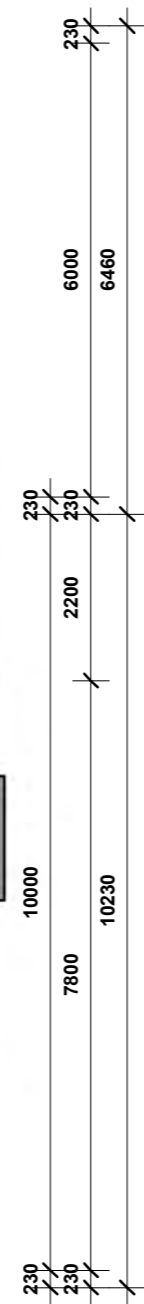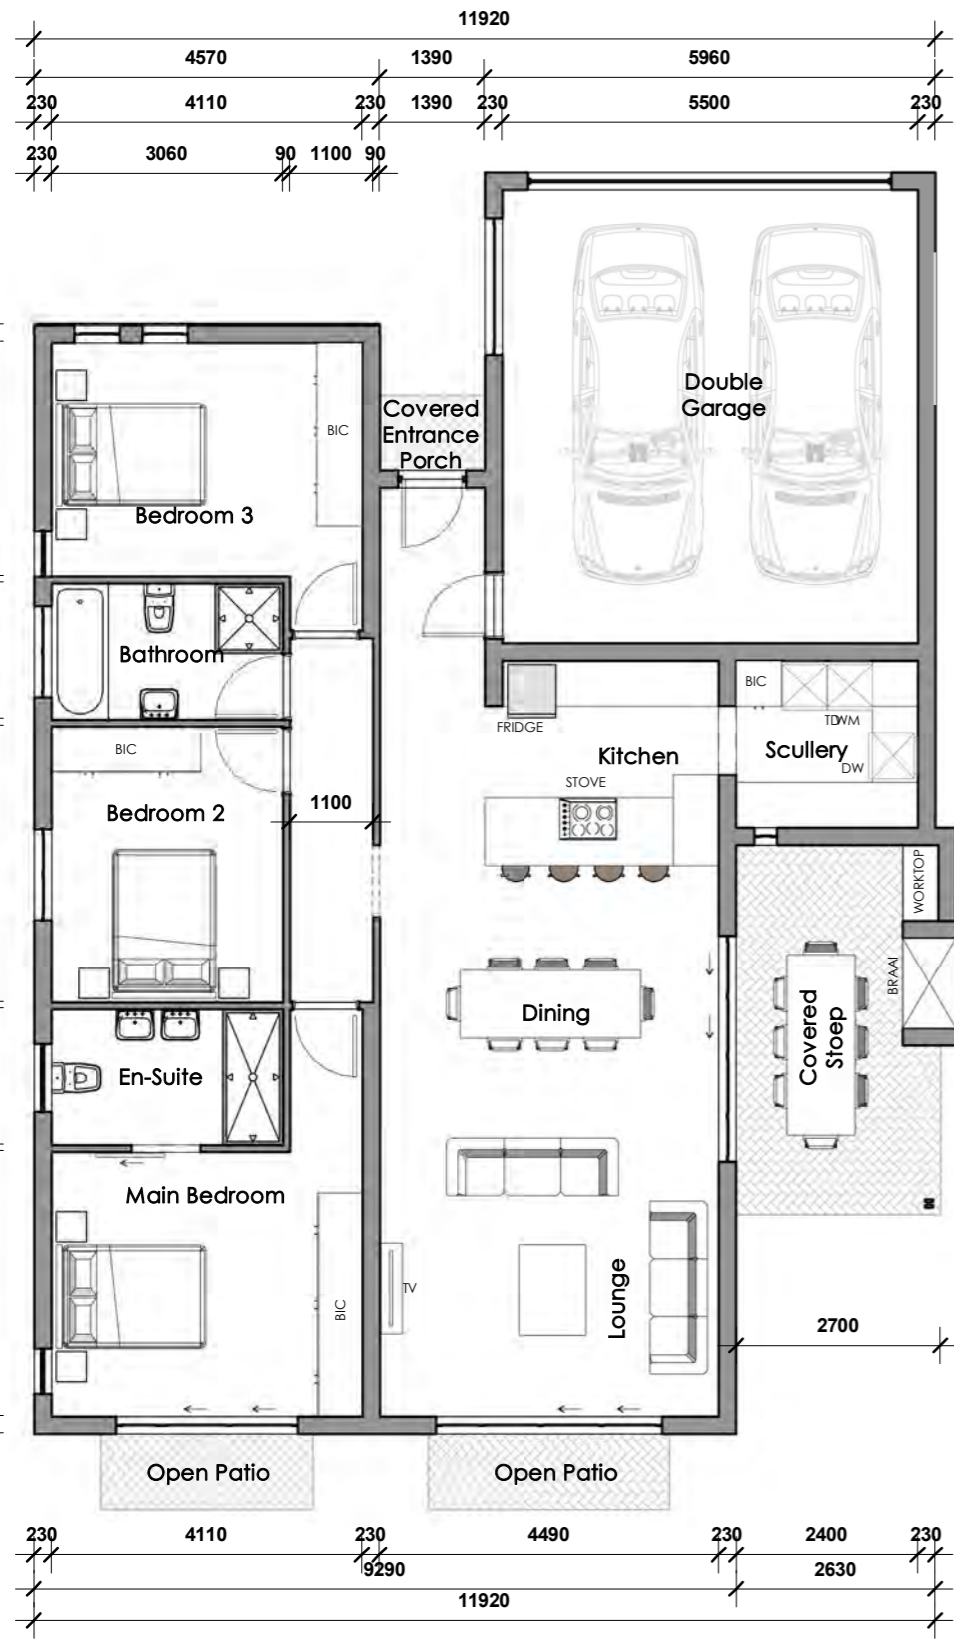

GROUND FLOOR PLAN
Scale: 1 : 100

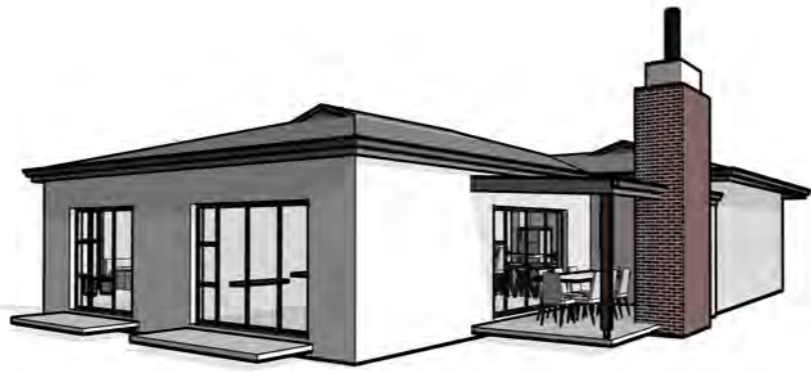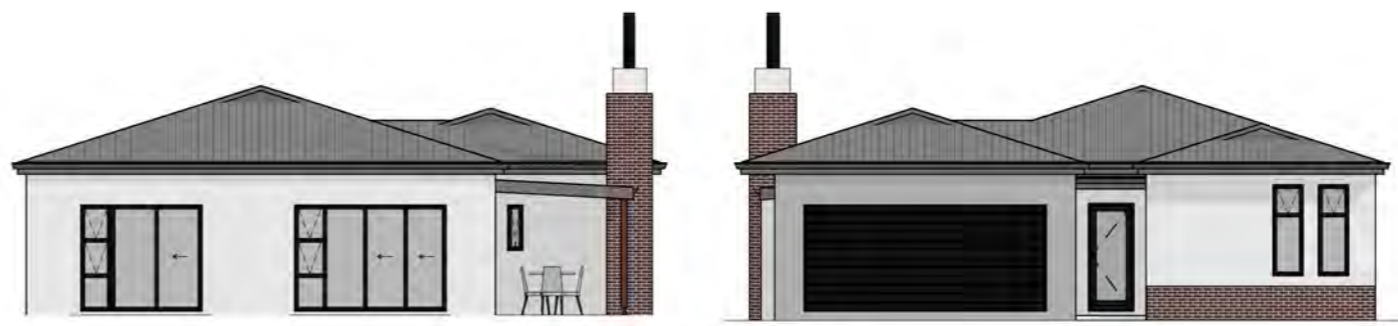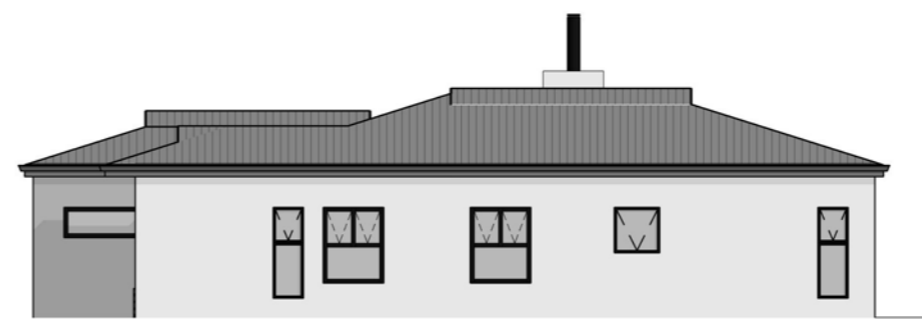

AREA CALCULATIONS:

GARAGE	37.63m ²
GROUND STOREY	126.14m ²
COVERED ENTRANCE PORCH	1.40m ²
COVERED STOEP	13.23m ²
TOTAL HOUSE & GARAGE	163.77m ²
GRAND TOTAL COVERED AREAS	178.40m ²